


NOTES:

1. There is a catwalk which runs around the entire stage and half of the house. A lighting position is found under this catwalk at 8' - 6". It is in the same position as the exterior of the grid, as shown, which is also accessible from the Catwalk.
2. The rear of the house and booths are not shown.
3. The height of the Grid is 16' from stage level.
4. Any critical measurements should be made on site.
5. The I - Beams extend roughly 1' - 6" down from the Grid

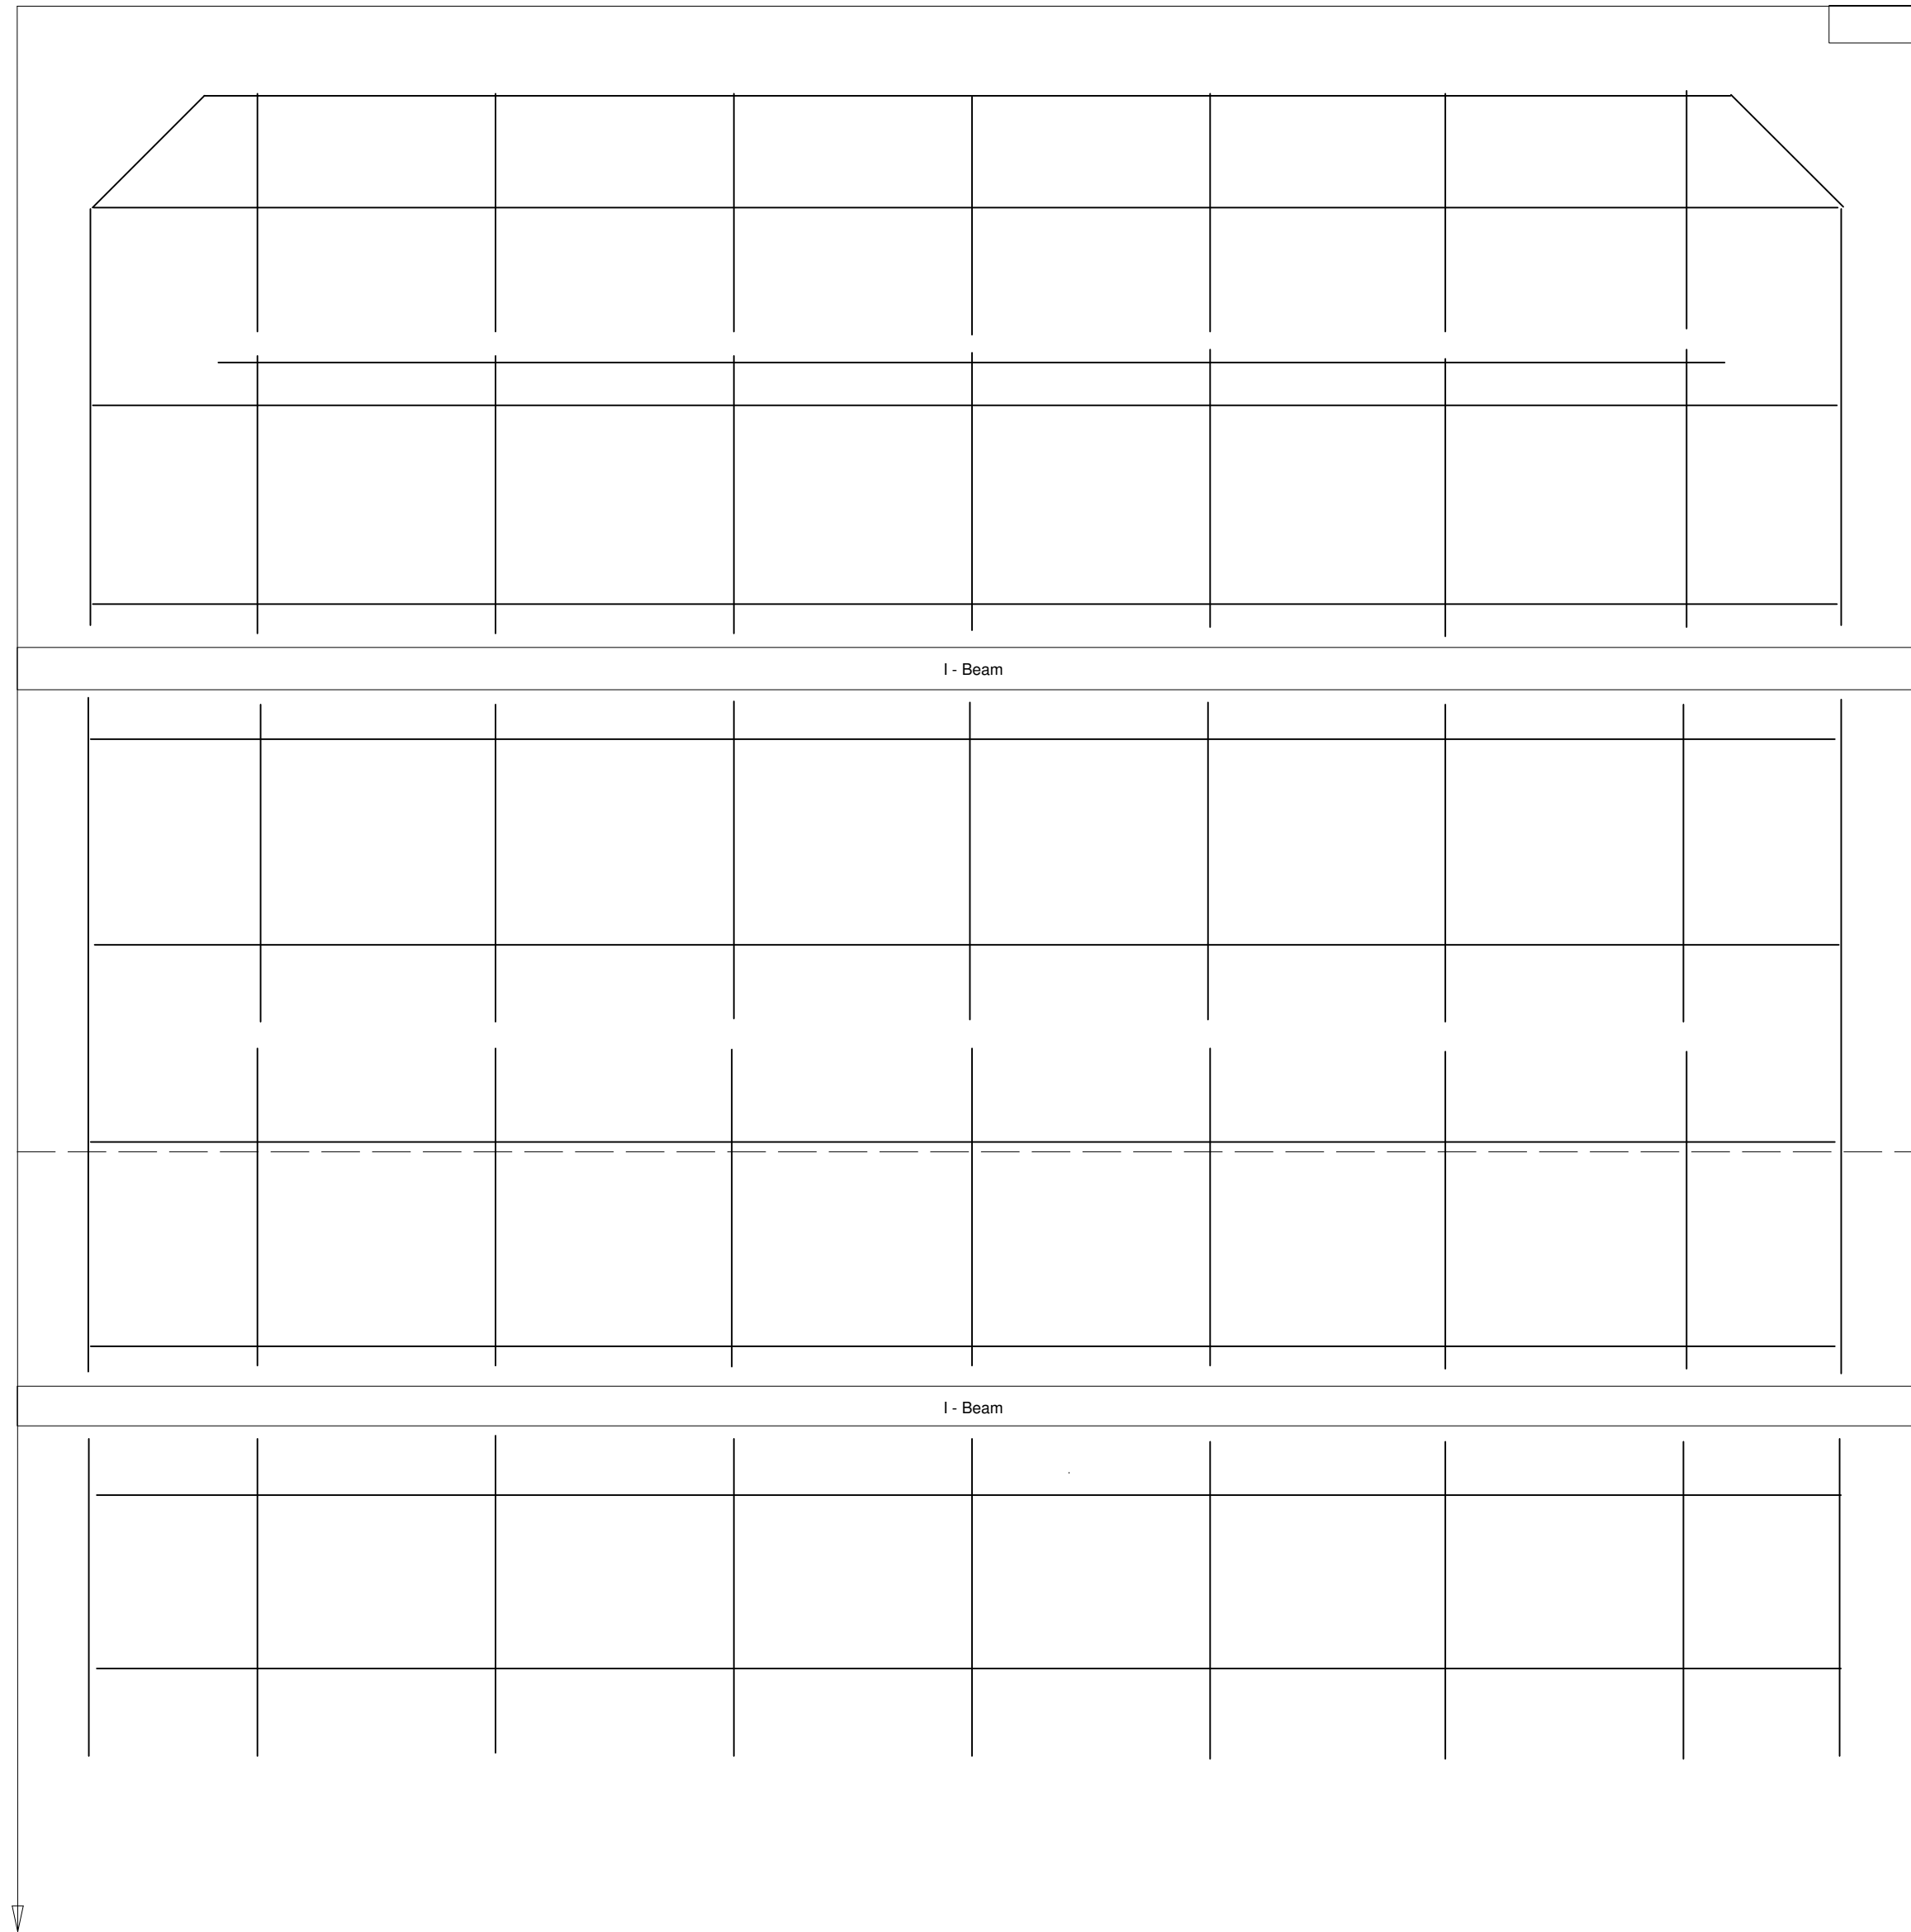

Cyc
 Black Traveller
 Cyc Lighting Pipe - permanently hung

Stage Line

Gas Station Theatre	
Lighting Grid	
	Sheet: 1 of 1
	Scale: 1/4 in = 1 ft
HC	Date: 27/01/2007